

CONSTRUCTION PLANS

for

HILLSBOROUGH COUNTY SHERIFF'S OFFICE TRAINING FACILITY

GUN RANGE PARKING LOT IMPROVEMENTS

MAY 2012

Prepared By


JBM & R
ENGINEERING, INC.

P.O. BOX 1566 VALRICO, FL 33595
TEL: 813.598.4643 (CELL) 813.741.2109 (OFFICE) 813.655.0061 (FAX)
C.A.N. # 7457

Ralph Remmert, P.E.
Florida Registration No. 39610

DRAWING INDEX

DWG. NO.	TITLE
C-1	COVER SHEET
C-2	DEMOLITION PLAN
C-3	SITE, PAVING, GRADING & DRAINAGE PLAN
C-4	SECTIONS & PROJECT AREA MAP

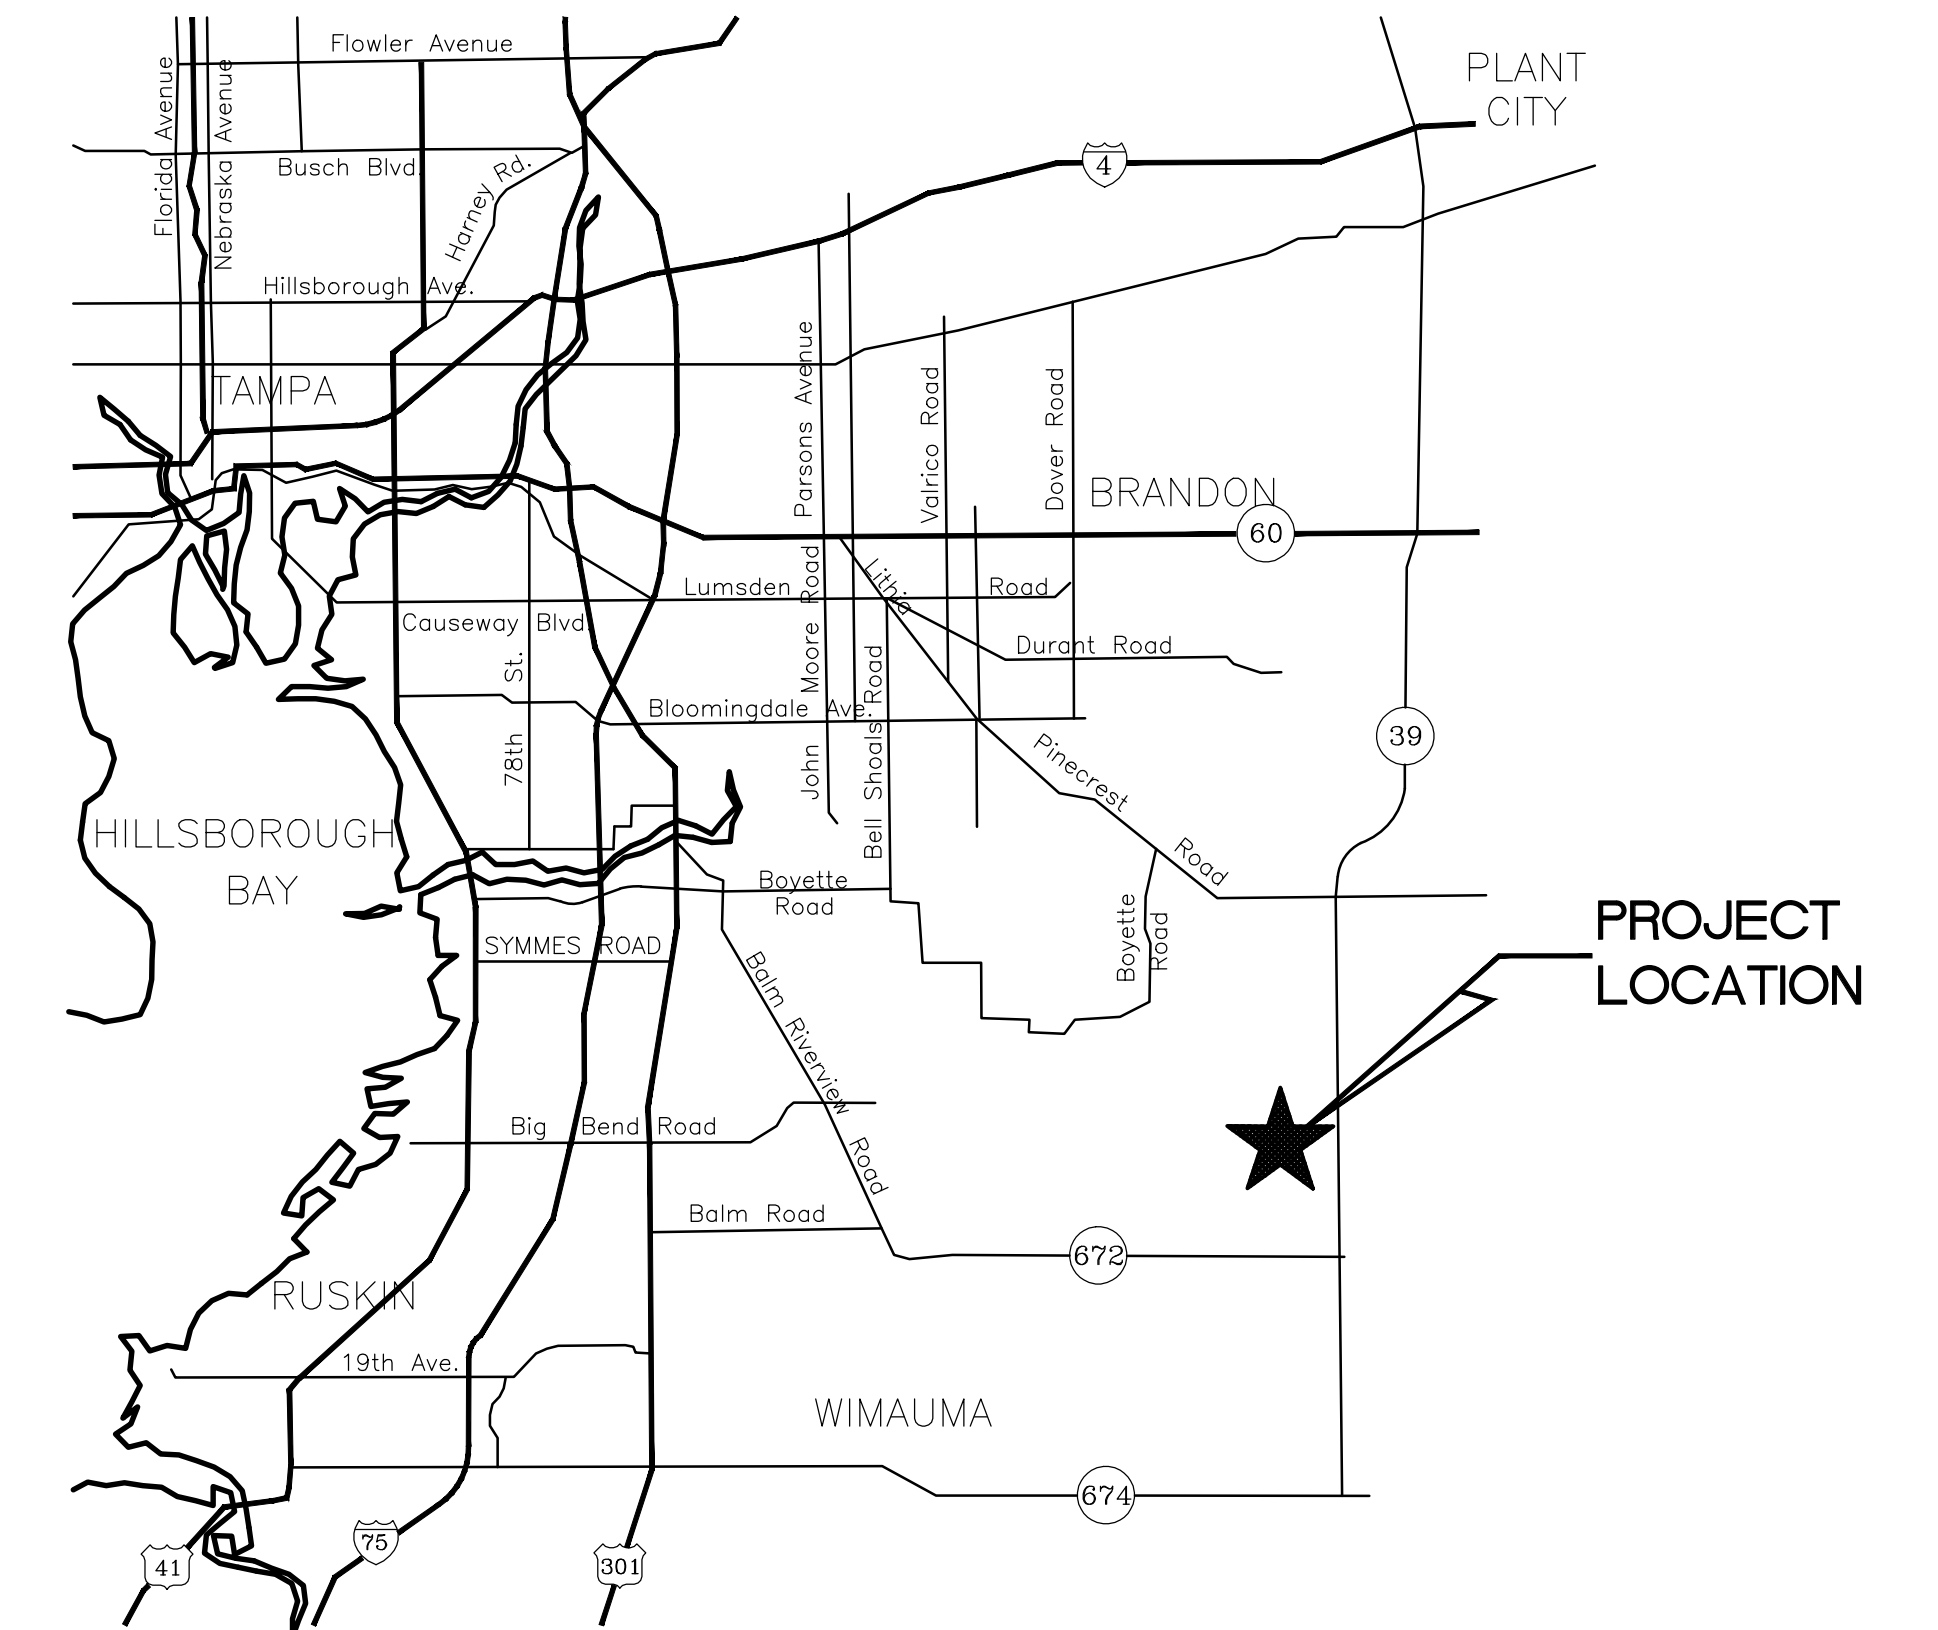

SITE VICINITY MAP

NOT TO SCALE